




ELEVATION

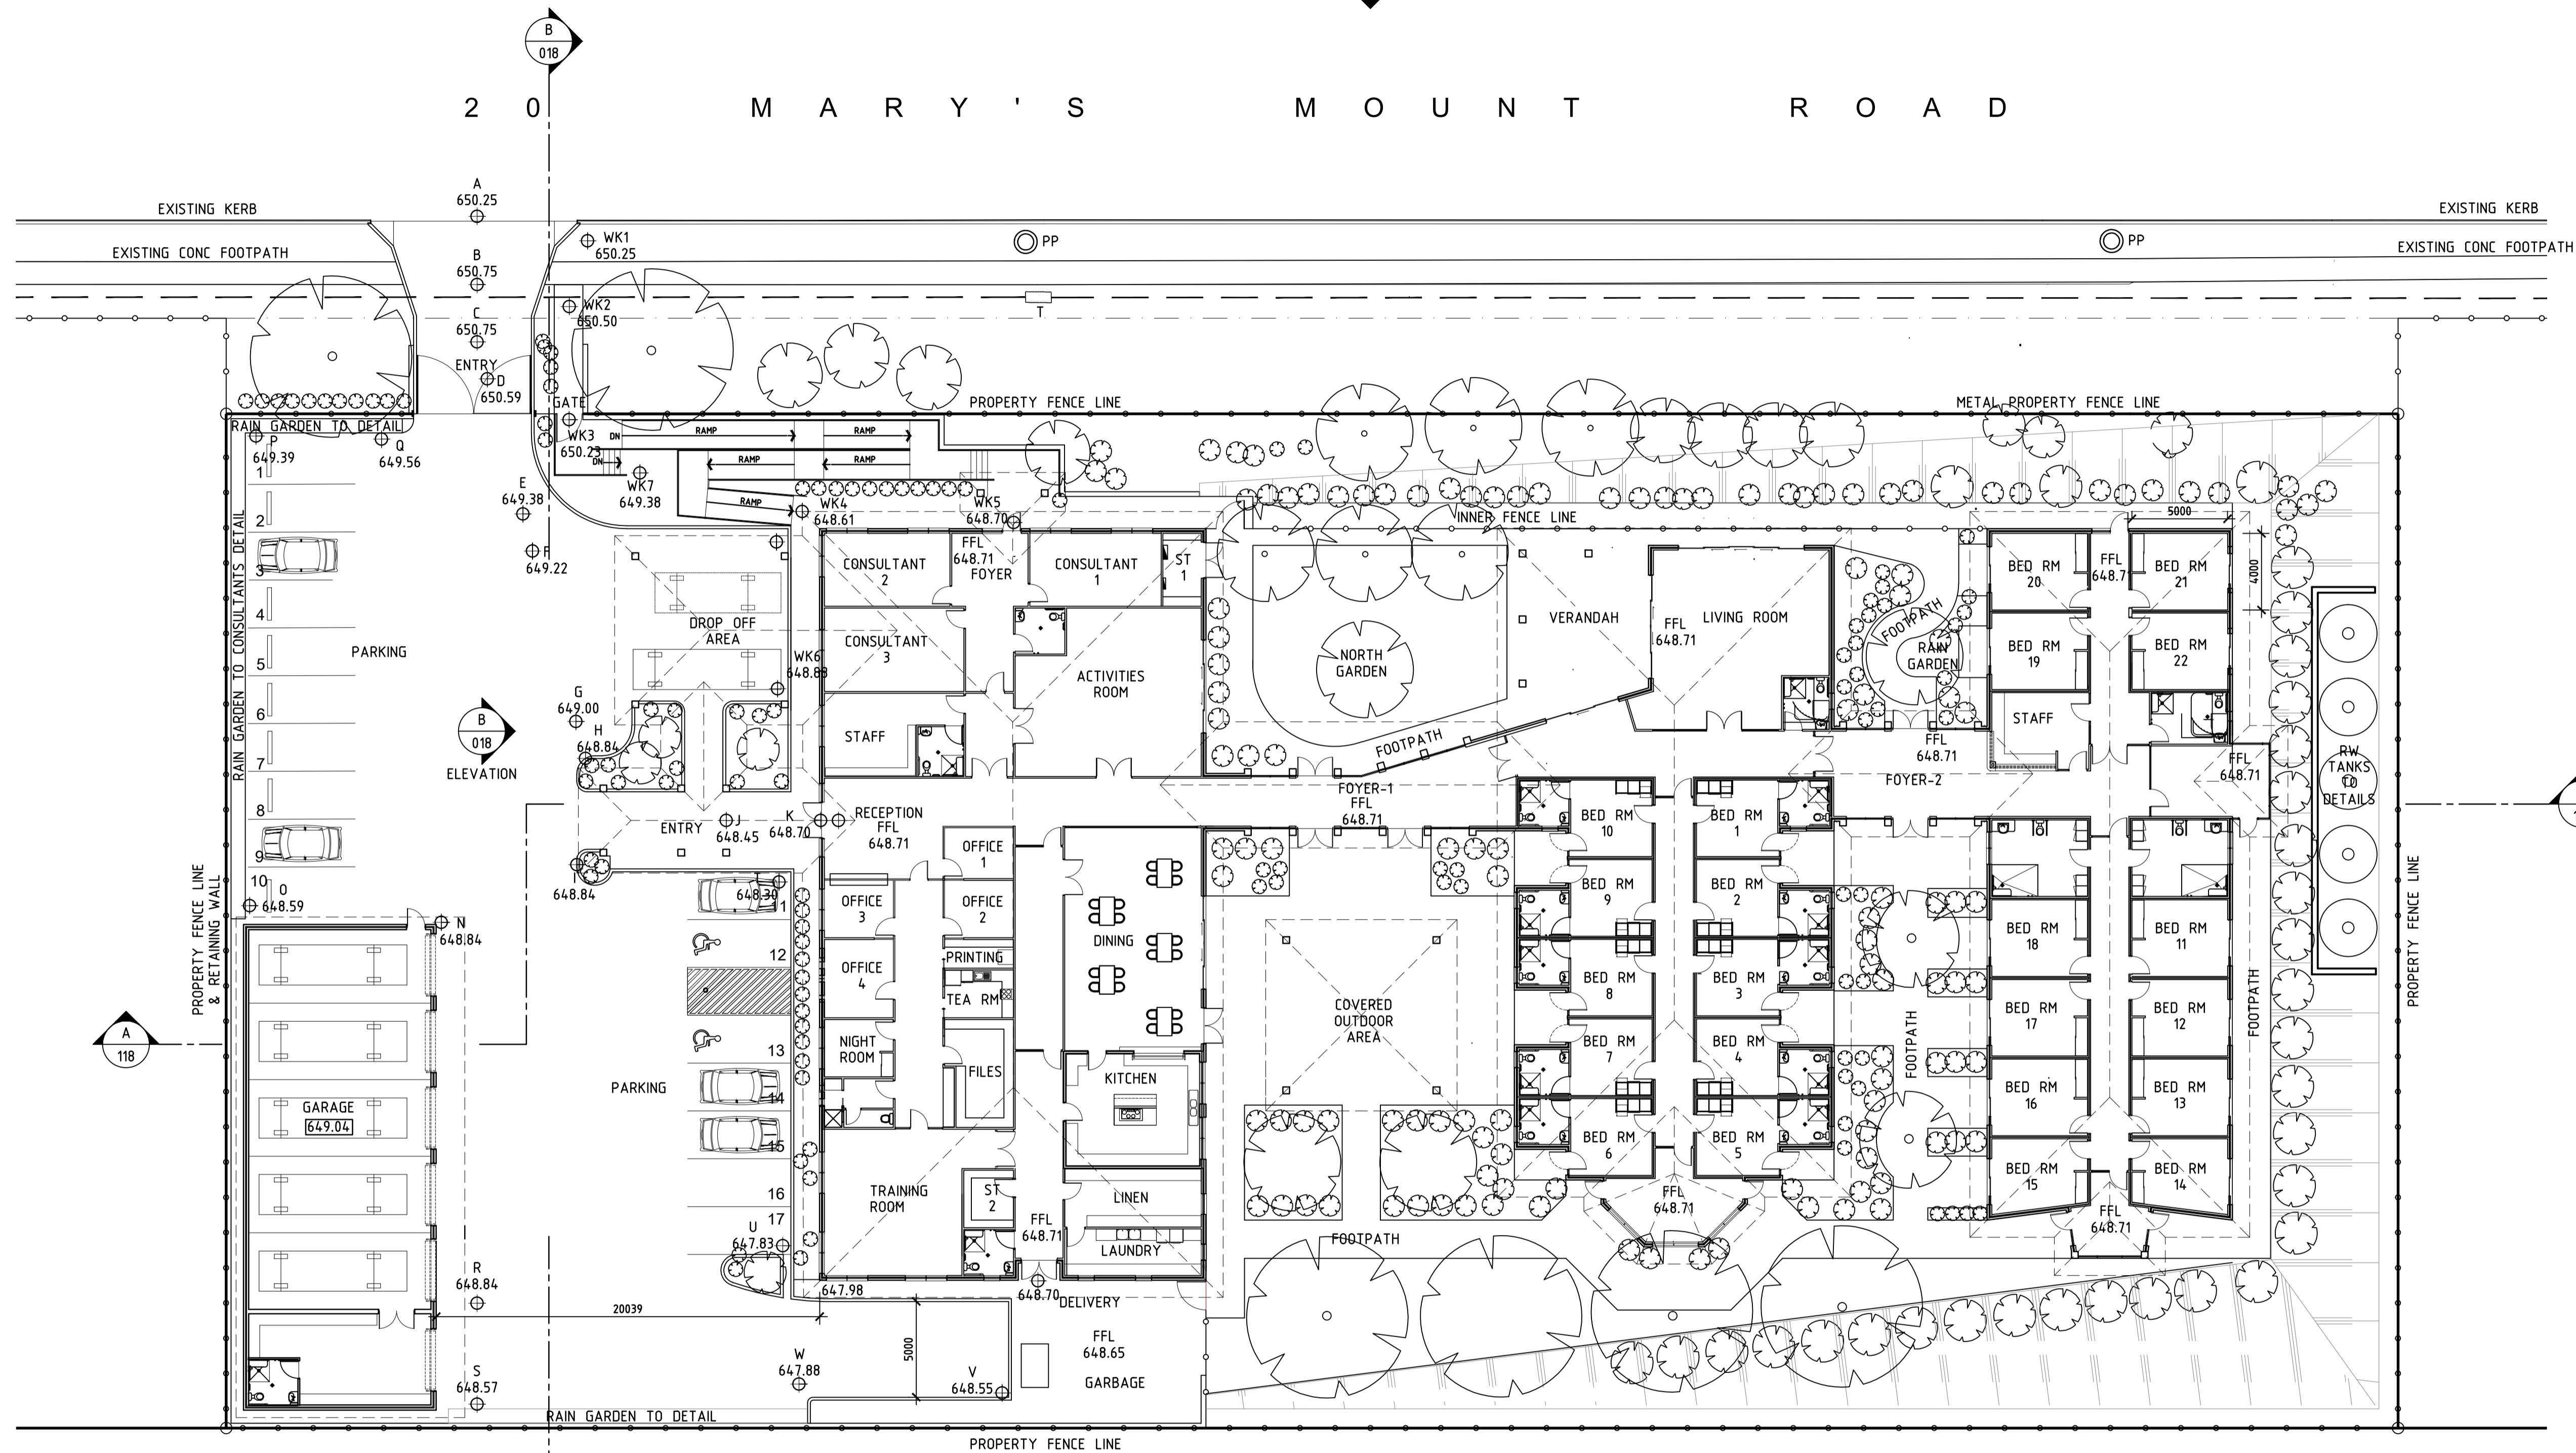

2 0 M A R Y ' S M O U N T R O A D



**PRELIMINARY
FOR
DISCUSSION**

x/TC	DA DOCUMENTATION APPLICATION	xx/01/17
3/TC	AMENDMENTS & LEVELS RE-STUDY	07/03/17
2/TC	CLIENT AMENDMENTS	20/02/17
1/TC	SCC ATTACHMENTS	23/01/17
1/TC	DWG ADAPTED FROM SK13-01(C)	13/12/16
c/MDM-ES	GMC PRE-LODGEMENT MEETING	26/09/16
Rev	Revision Description	Date
Drawn		

Figured dimensions shall be used in preference to scaling of drawings. Builder to check and verify all levels datum and dimensions on the job. Conflicting information shall be brought to the Architect's notice before proceeding with any work. All materials and workmanship to be in strict accordance with current manufacturers printed instructions, local regulations and SAA Codes. Drawings subject to copyright and may not be reproduced in any form without the written permission of the Architect. COPYRIGHT - DUTAILLIS ARCHITECTS PTY LTD ©

DUTAILLIS ARCHITECTS
EDUCATION COMMERCIAL INDUSTRIAL

DUTAILLIS ARCHITECTS PTY. LIMITED
PO BOX 1039 T: (02) 4821 8373
95 CLIFFORD STREET F: (02) 4822 1305
GOULBURN NSW 2580 ABN: 52 516 014 567
NSW ARCH REG. NO. 4037 ACT ARCH REG. NO. 2334



**CHALLENGE
FOUNDATION
GOULBURN**

MARY'S MOUNT ROAD
GOULBURN, NSW 2580

PROPOSED ACCOMMODATION


PLAN
PROPOSED GROUND FLOOR

DRAWING SHEET SIZE - A1 CM ON ORIGINAL

Drawn	Checked	Date
TC		xx/17
Scale	Drawing Number	Rev No
SAS	5114-010	3

PROPOSED GROUND FLOOR PLAN

SCALE 1:200 AT A3 SHEET

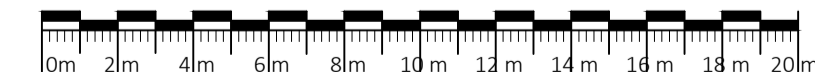

ELEVATION

